




GROUND FLOOR
1 : 100

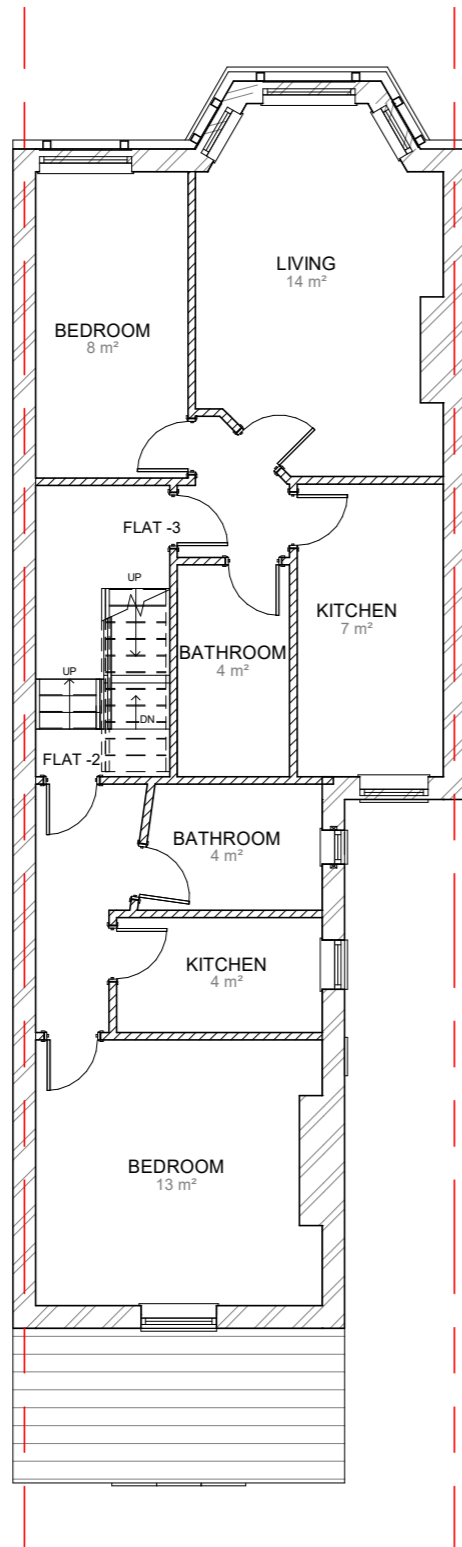

FIRST FLOOR
1 : 100

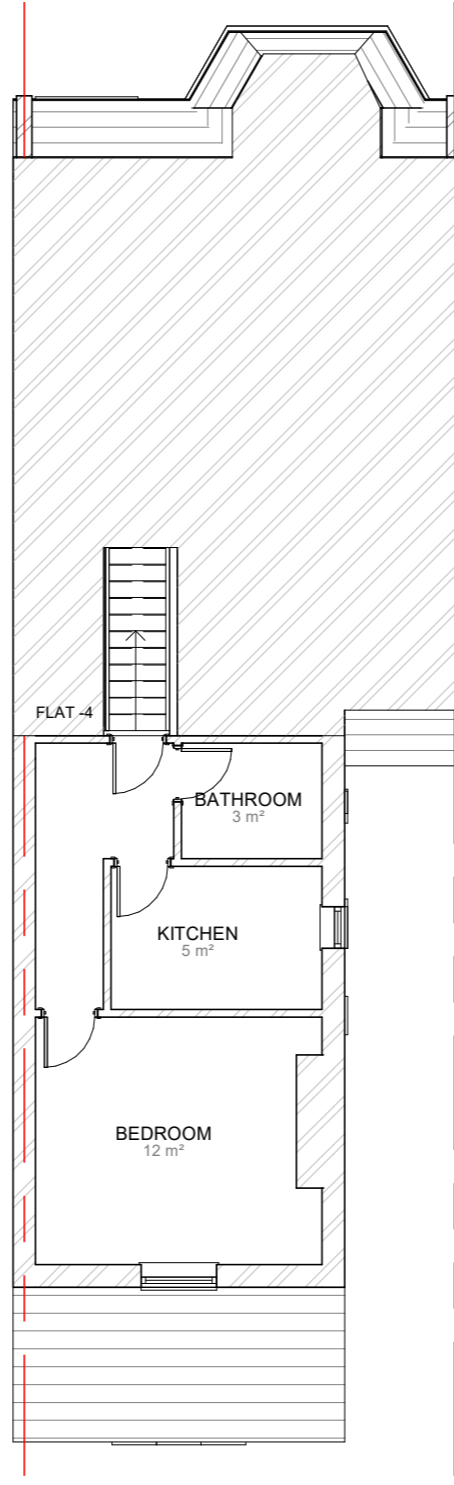


SECOND FLOOR
1 : 100

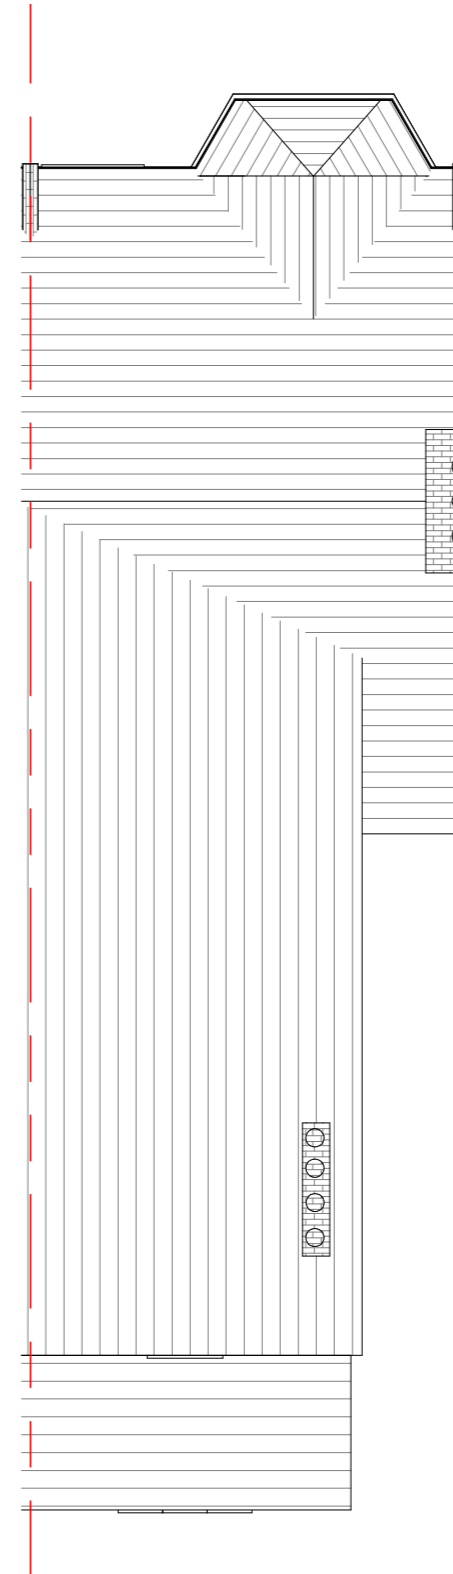


ROOF PLAN
1 : 100



FRONT ELEVATION (WEST)
1 : 100

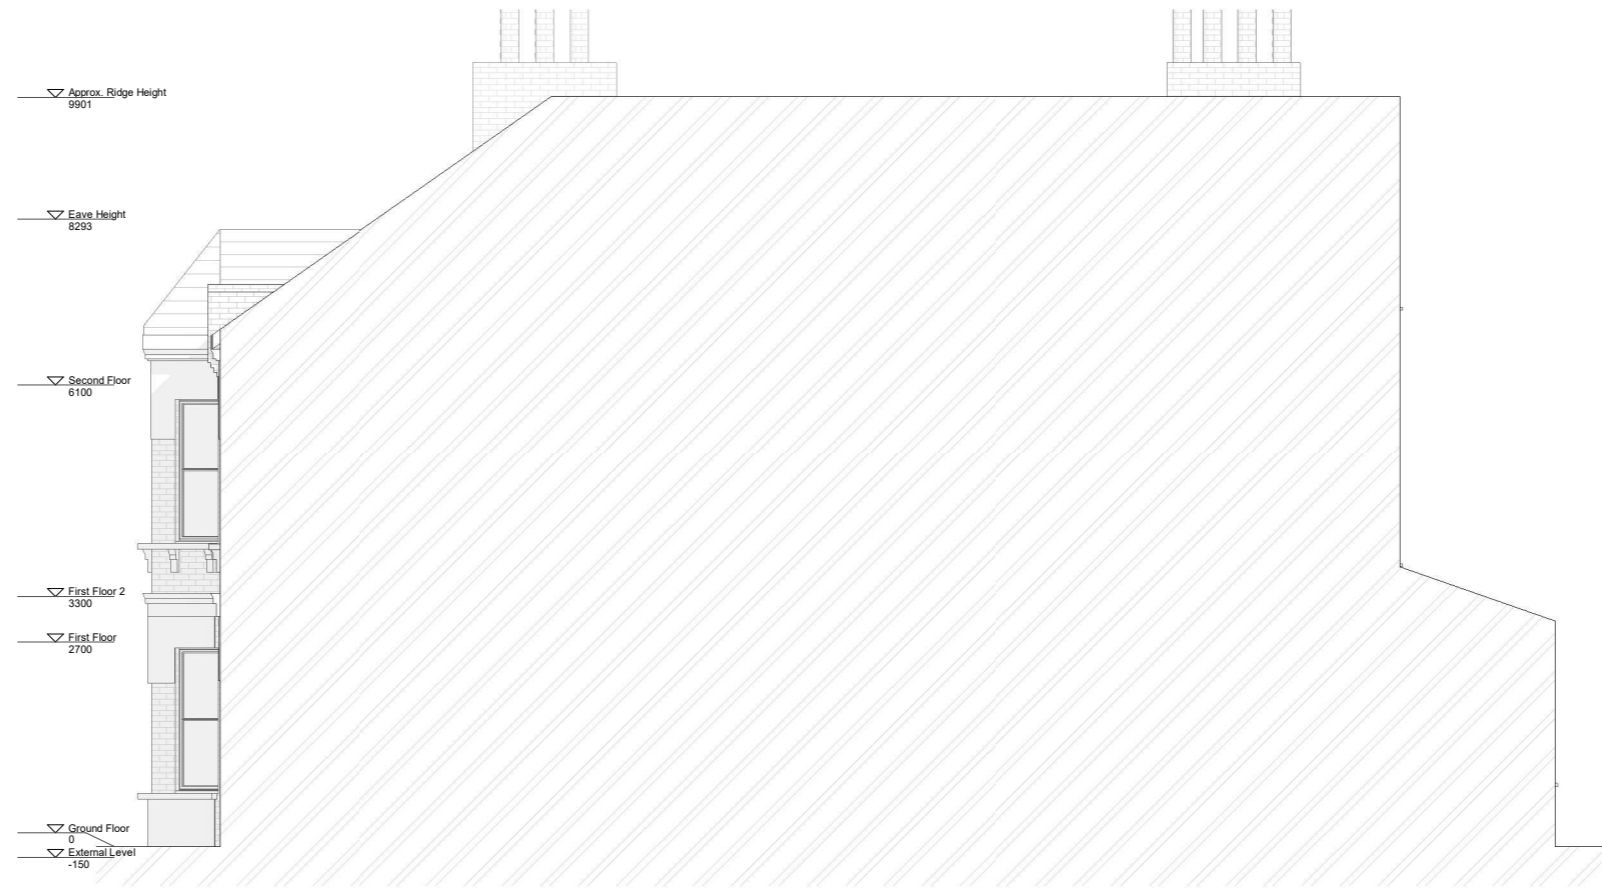

SIDE ELVATION (SOUTH)
1 : 100

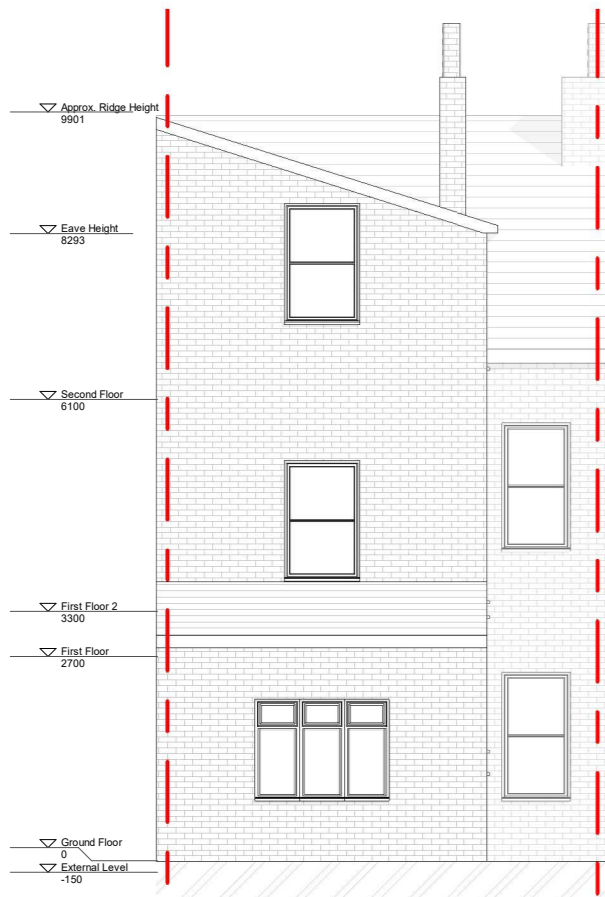

REAR ELEVATION (EAST)
1 : 100



SIDE ELEVATION (NORTH)
1 : 100

