




GROUND FLOOR  
1 : 100

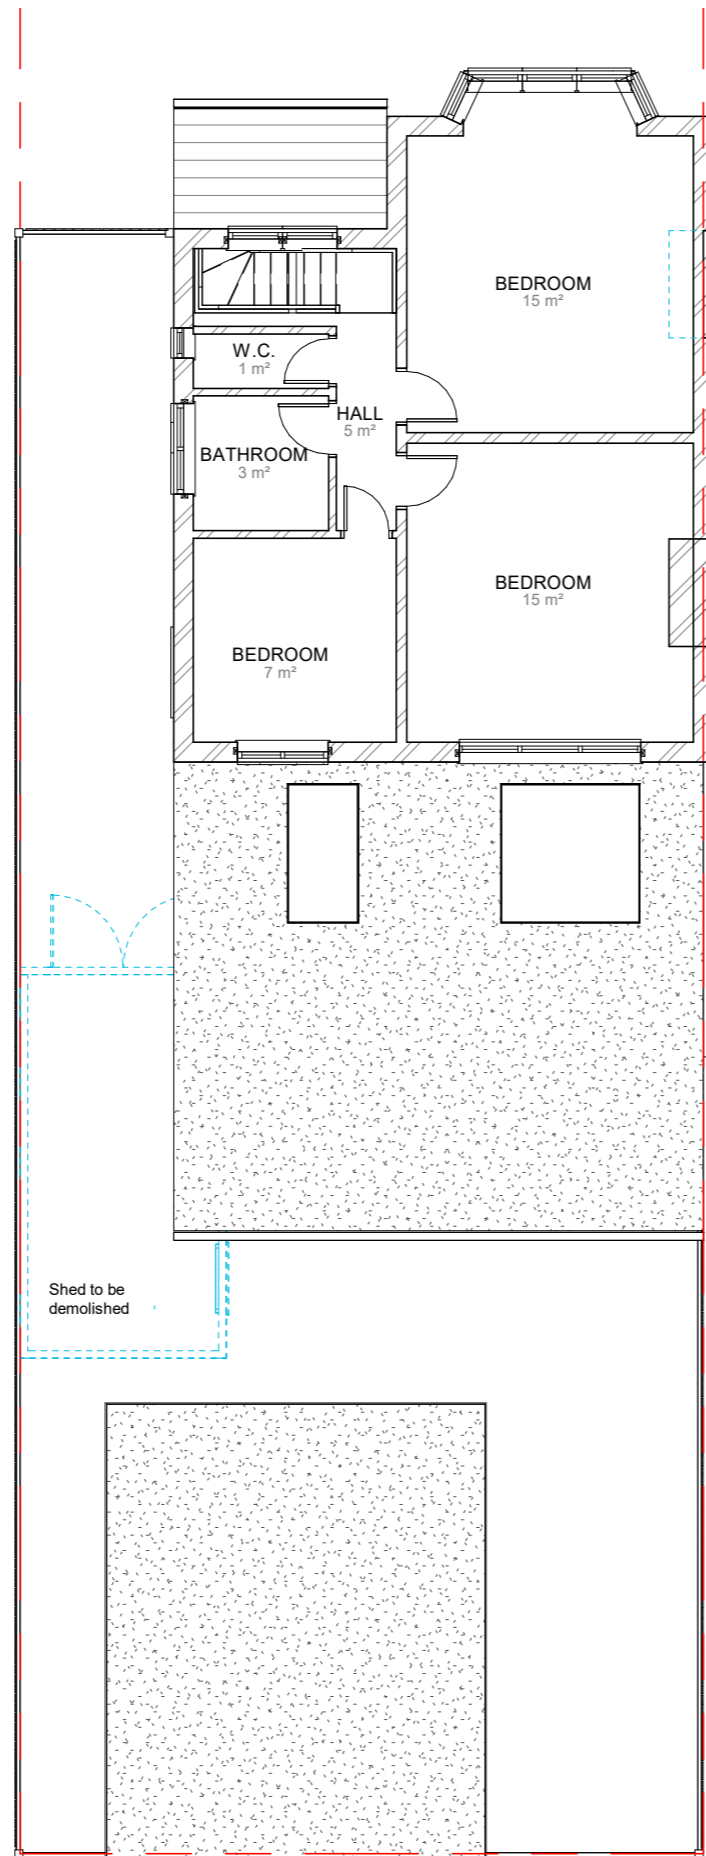


FIRST FLOOR  
1 : 100

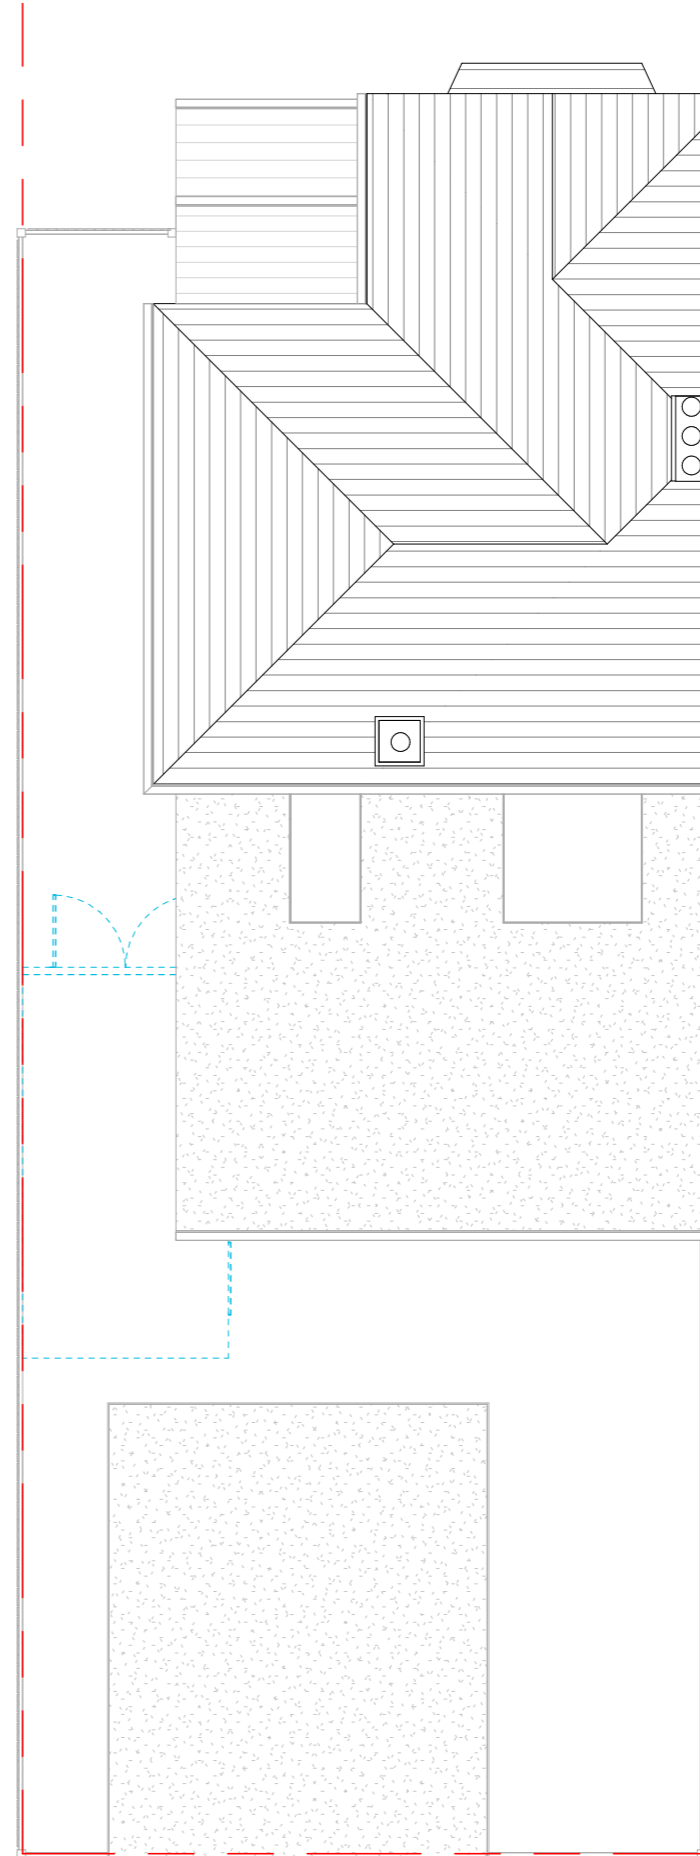

ROOF PLAN  
1 : 100

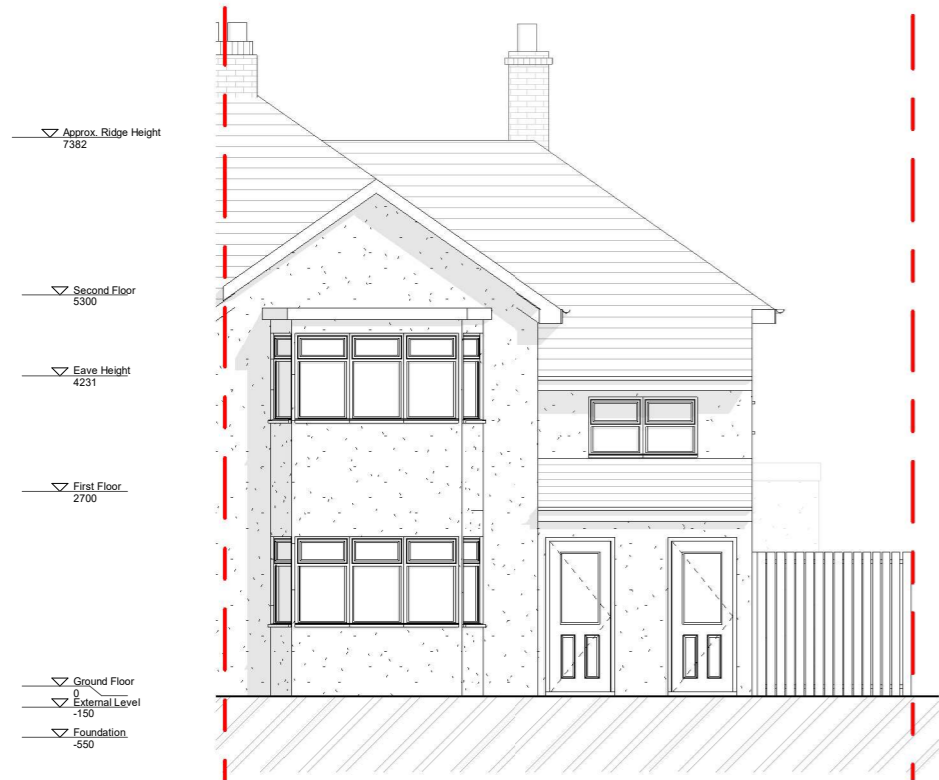


FRONT ELEVATION  
1 : 100

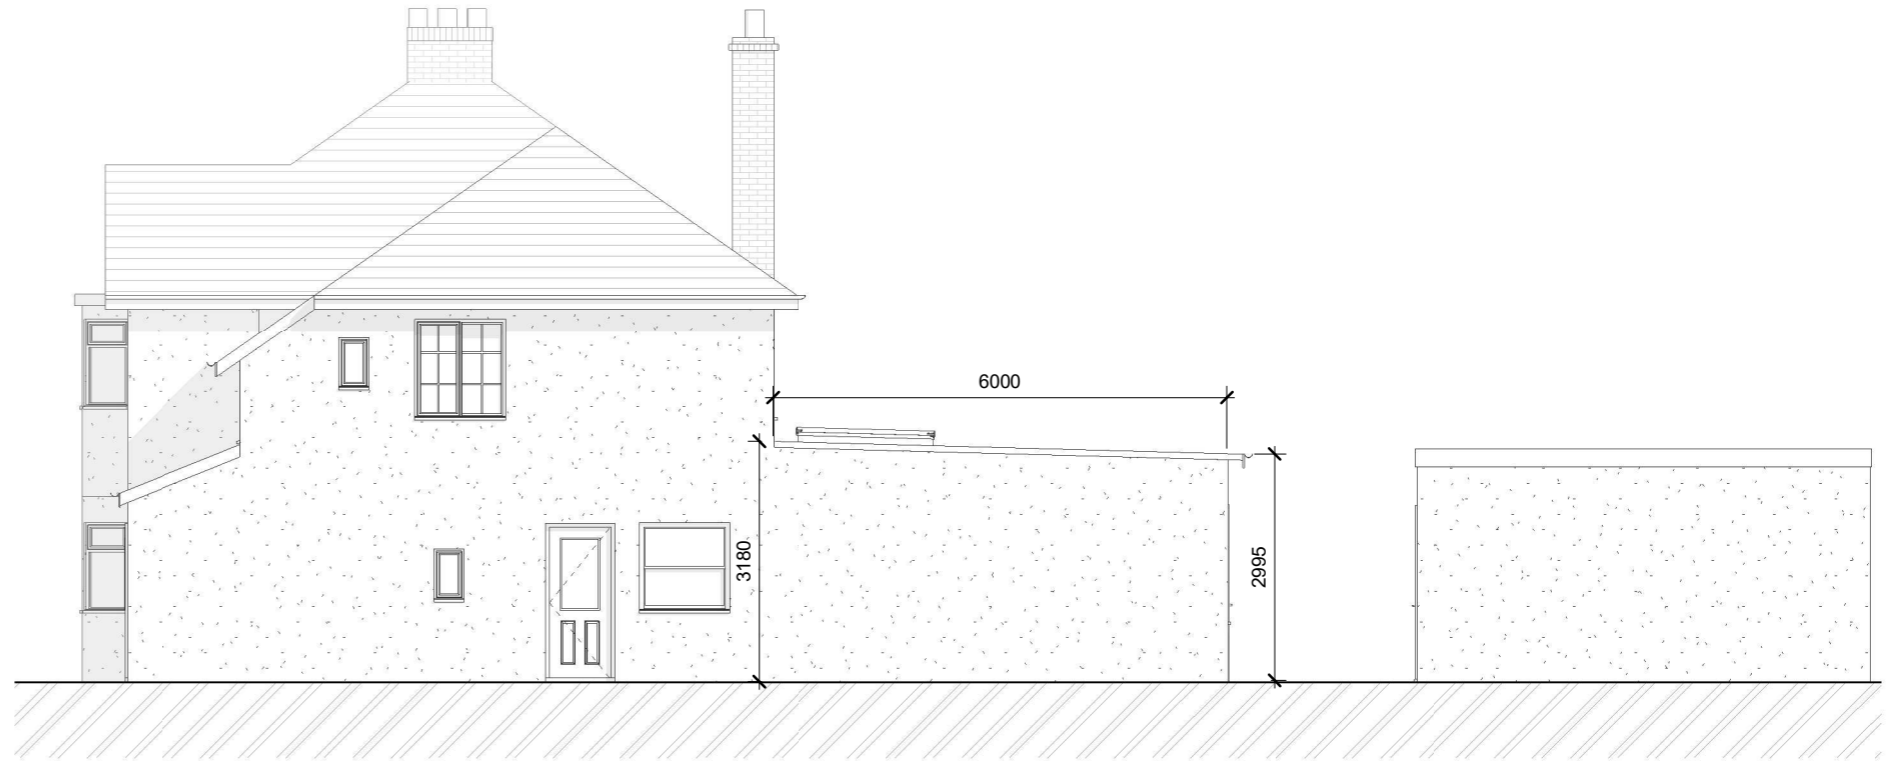

SIDE ELVATION  
1 : 100




REAR ELEVATION  
1 : 100

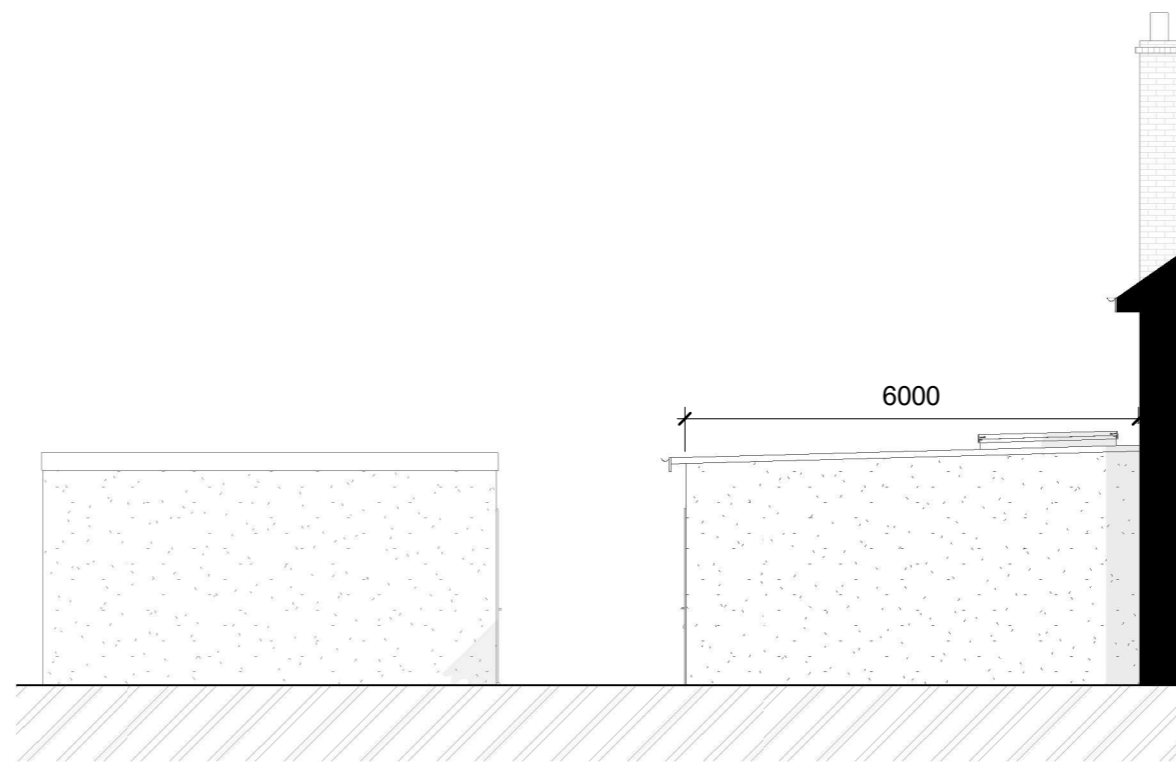


SIDE ELEVATION  
1 : 100



PERSPECTIVE VIEW

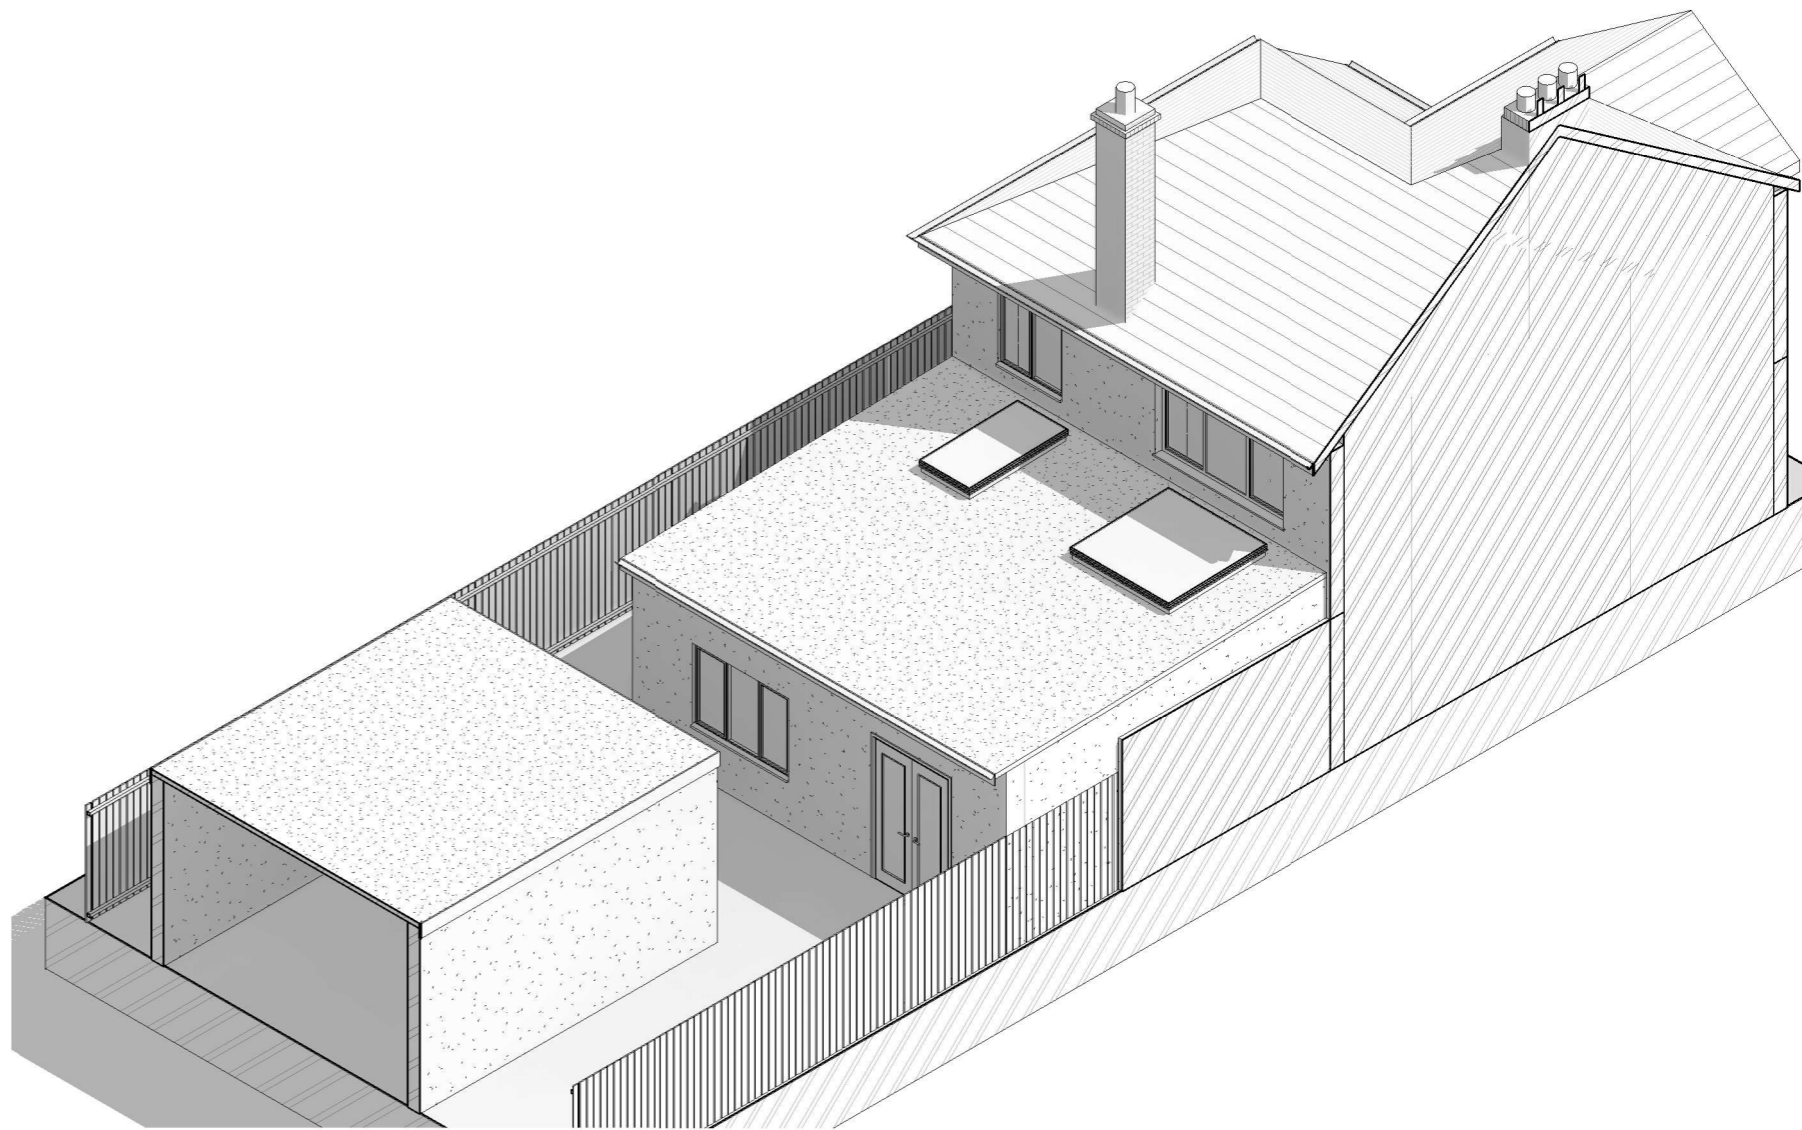

AXONOMETRIC VIEW 02

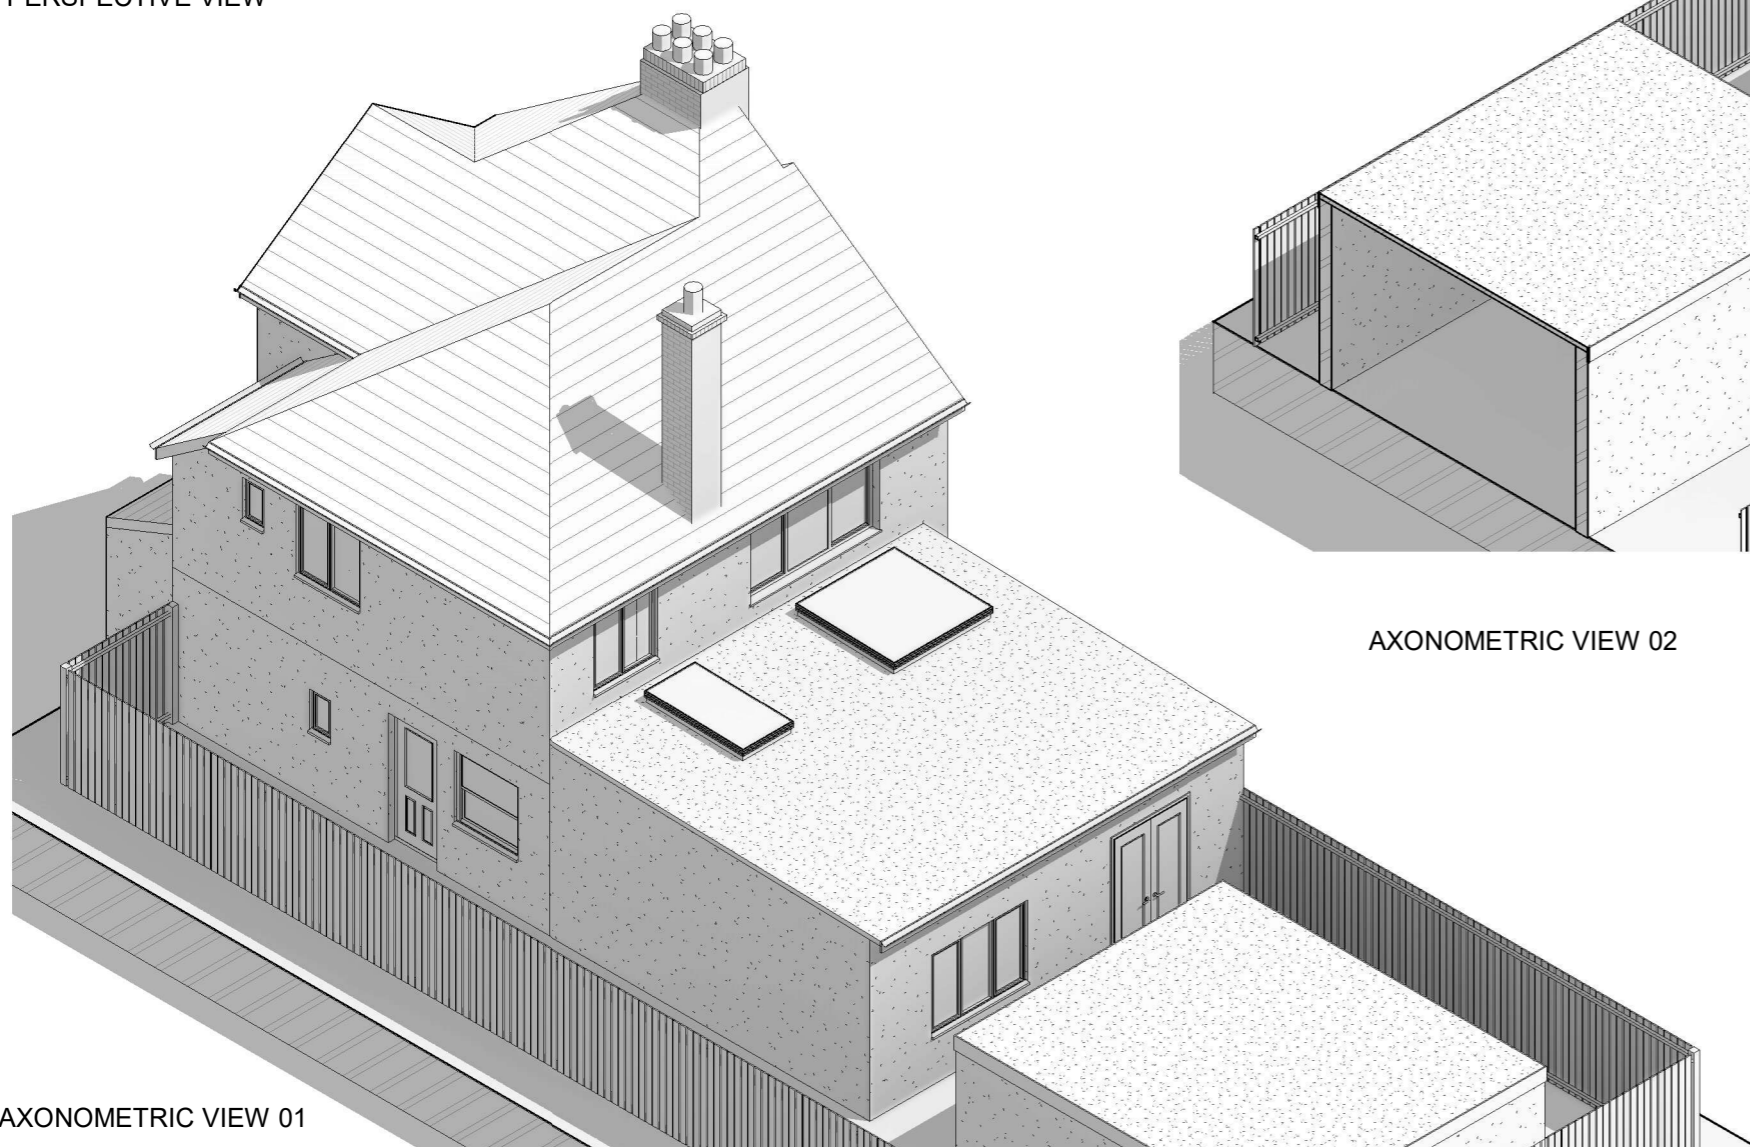

AXONOMETRIC VIEW 01